


1 SECTION
A-2 1/4" = 1'-0"

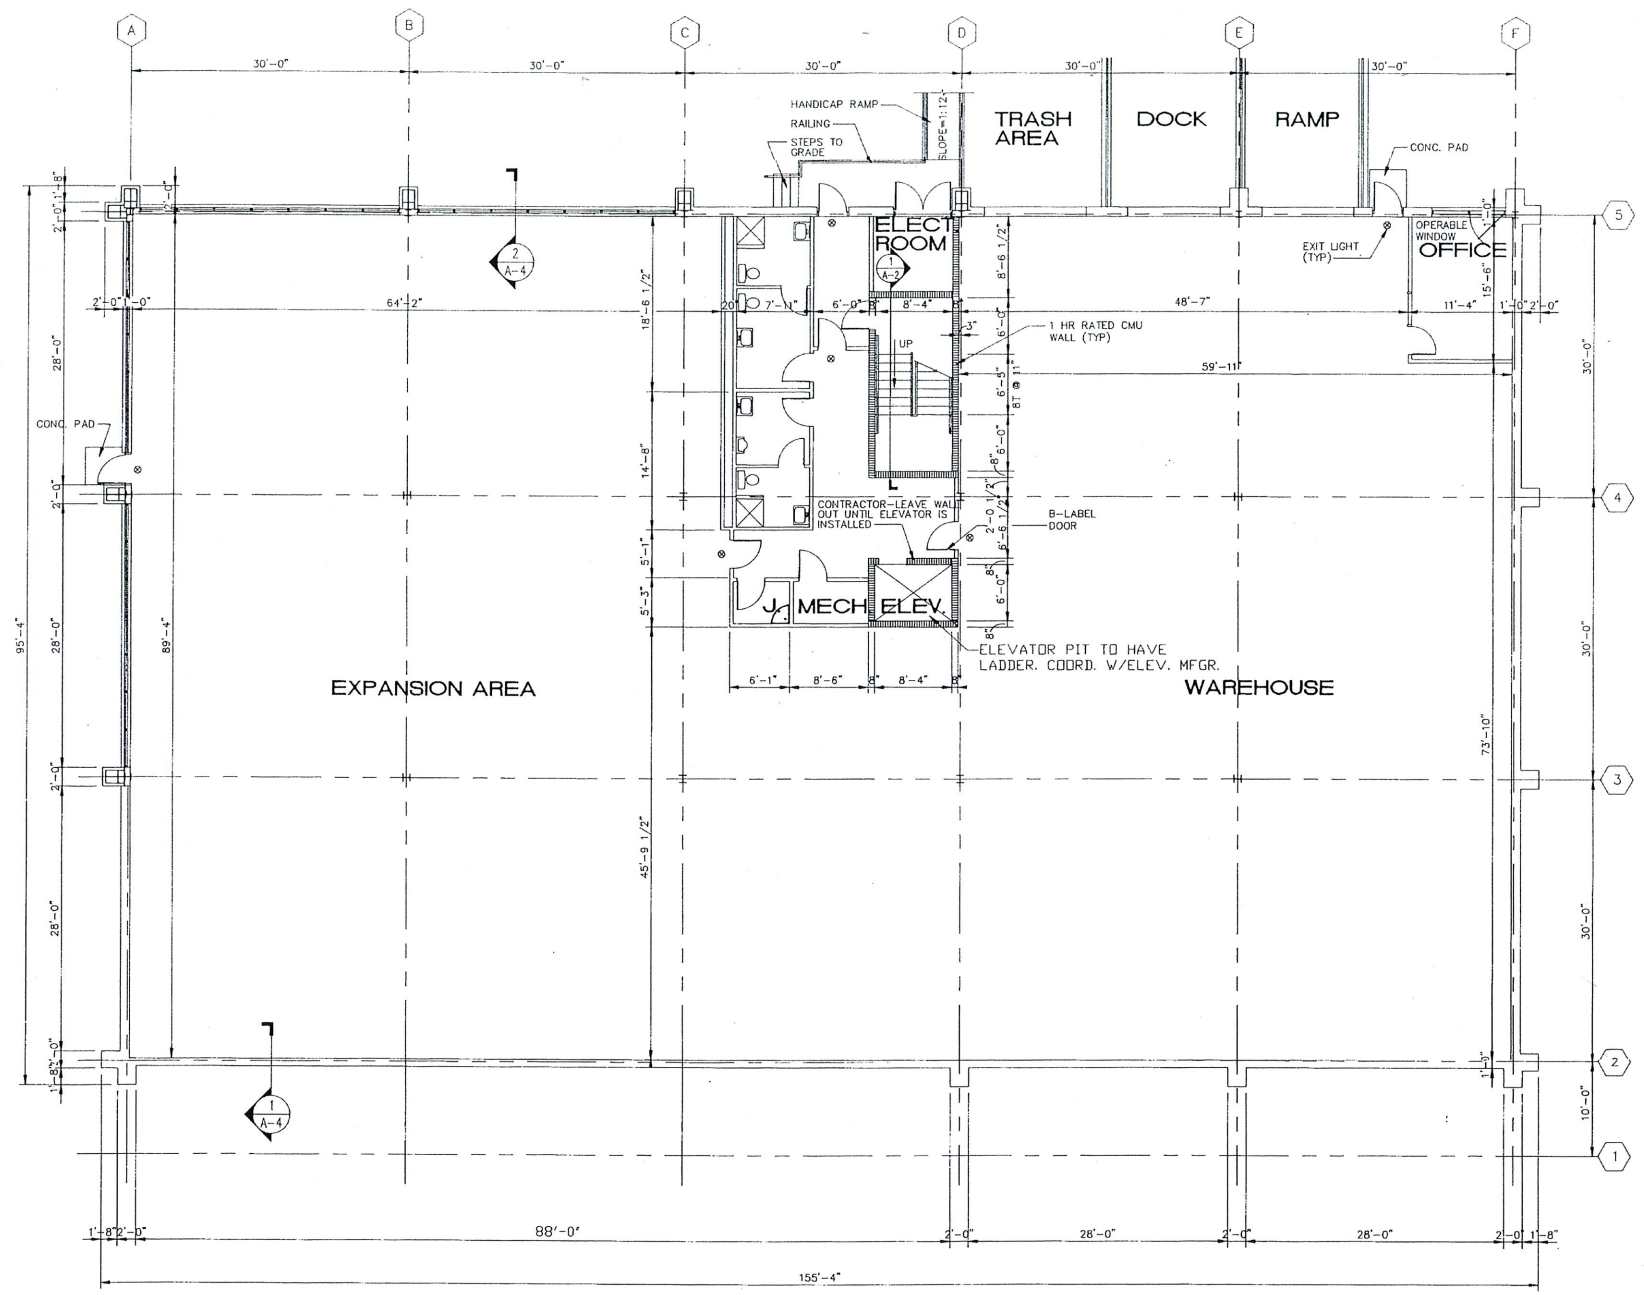

LOWER FLOOR PLAN
1/8" = 1'-0"